


POST CONSTRUCTION  
CONTROLS EASEMENT  
10' OFFSET FROM  
SLOPE BREAK

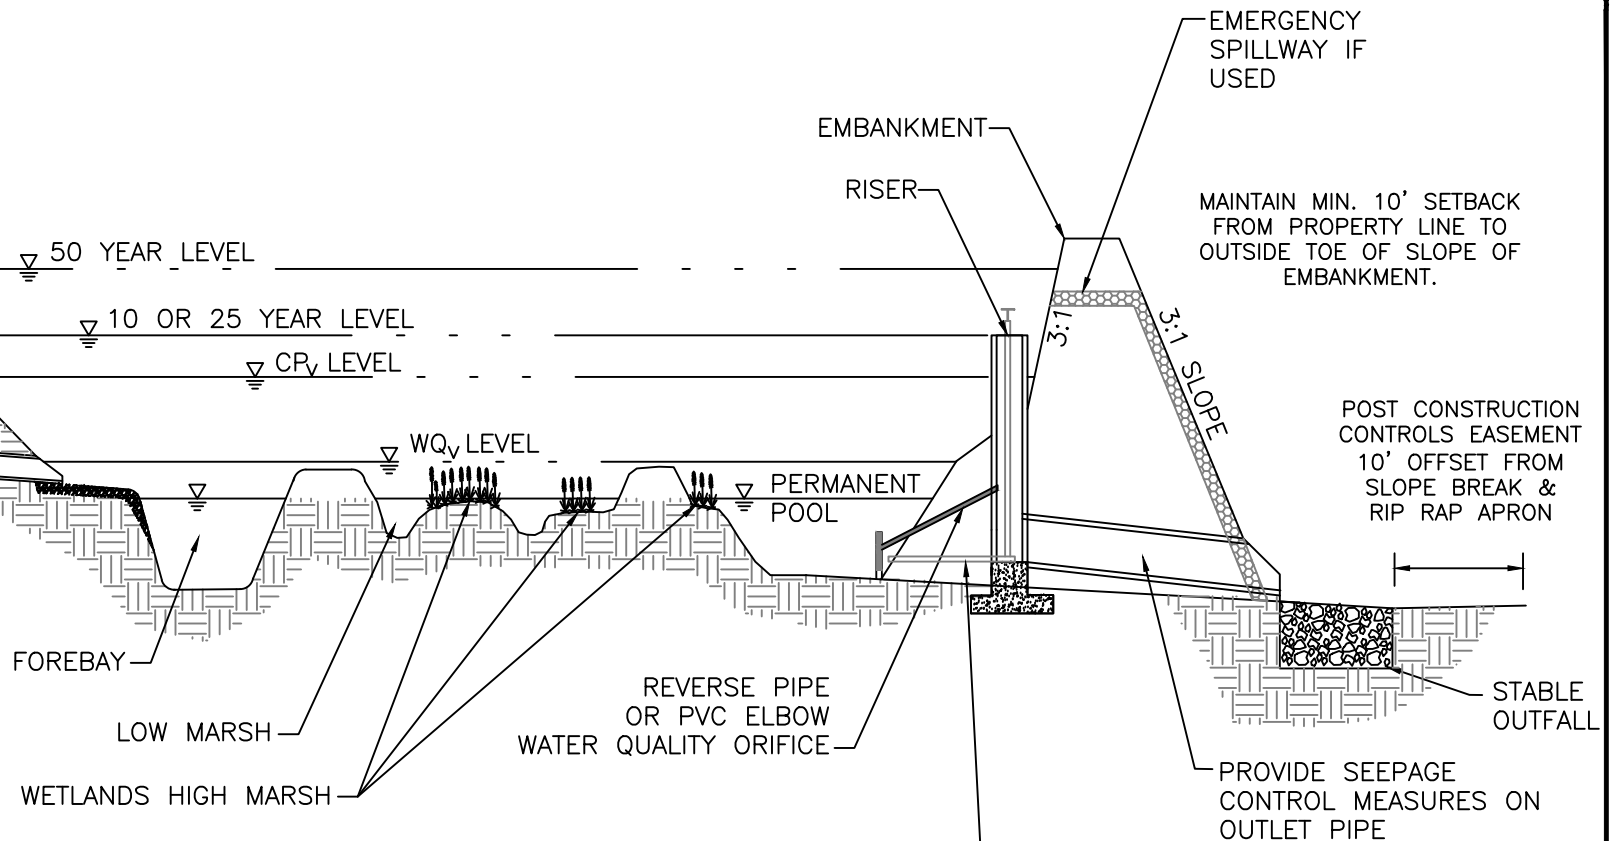

NOTES:

1. 4-6 INCH LAYER OF AMENDED SOIL IS RECOMMENDED IN ANY AREA WHERE PLANTINGS ARE REQUIRED (SEE SOIL PARAMETERS IN BMP DESIGN MANUAL)
2. DEMONSTRATION OF APPROPRIATE SAFETY FACTORS AGAINST FAILURE THROUGH GEOTECHNICAL ANALYSIS BY A LICENSED PROFESSIONAL ENGINEER SHALL BE REQUIRED FOR EMBANKMENT SLOPES STEEPER THAN 3:1.
3. WATER-TIGHT SEAL MUST BE PROVIDED BETWEEN ALL RISER AND PIPE JOINT CONNECTIONS.

PROFILE  
NOT TO SCALE

NOT TO SCALE



CITY OF CHARLOTTE  
LAND DEVELOPMENT STANDARDS  
INCLUDES CHARLOTTE ETJ

## WETLAND PROFILE

STD. NO.	REV.
21.11	18